


STA. 13+101.617 PARK AVE. B
STA. 18+000.000
SOUTH FRONTAGE RD. B
N 189874.115m
E 267474.640m

P.C. STA. 18+078.415
SOUTH FRONTAGE RD. B
N 189904.135m
E 267547.081m

P.T. STA. 18+121.095
SOUTH FRONTAGE RD. B
N 189921.980m
E 267585.839m

SOUTH FRONTAGE ROAD
B CURVE DATA
Δ = 4°-25'-33.6"
R = 552.500m
L = 42.680m
T = 21.350m

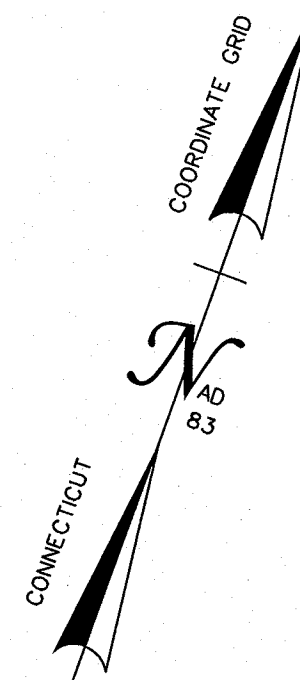

INTERSTATE 95

SOUTH

FRONTAGE

ROAD

BASE LINE

18+090 18+100

6.84m
(22°)

RELEASE LINE &
PROPOSED STREET LINE

APPROX. STREET LINE
PROPERTY CORNER
N/F EDMUND
G. LAHAM
ET AL

22.10m (73°)
CLF

25.72m (84°)
RELEASE LINE

2.69m (9°)
&

27.73m (91°)
PROPERTY LINE

14.32m (47°)
APPROX. STREET LINE

WEST AVENUE

RELEASE LINE &
APPROX. STREET LINE

PARK AVENUE

STATE OF CONN.
FORMERLY
WILLIE SANDERS ET AL
Warranty Deed
Vol. 3575 Pg. 274
15-264-8

STATE OF CONN.
FORMERLY
JOHN DURDEN ET AL
Warranty Deed
Vol. 3579 Pg. 92
15-264-7

STATE OF CONN.
FORMERLY
MARTIN C. SANTIAGO ET AL
Warranty Deed
Vol. 3579 Pg. 89
15-264-6

Subject To An Easement
For A Billboard With
Access In Favor Of Jo Clark

RELEASE AREA = 1,037.05±m²
(11,163±SQ. FT.)

EXISTING BILLBOARD

NOTES:

1. THIS COMPILATION PLAN HAS BEEN PREPARED IN ACCORDANCE WITH THE REGULATIONS OF CONNECTICUT STATE AGENCIES, SECTIONS 20-300B-1 THROUGH 20-300B-20, AND THE "STANDARDS FOR SURVEYS AND MAPS IN THE STATE OF CONNECTICUT" AS ADOPTED BY THE CONNECTICUT ASSOCIATION OF LAND SURVEYORS, INC. ON SEPTEMBER 26, 1996. IT CONFORMS TO CLASS D ACCURACY AND IS INTENDED TO DEPICT THE LIMITS OF PROPERTY TRANSACTION AS NOTED HEREON. THIS PLAN WAS COMPILED FROM OTHER MAPS, RECORD RESEARCH, AND/OR OTHER SOURCES OF INFORMATION. IT IS NOT TO BE CONSTRUED AS HAVING BEEN NECESSARILY OBTAINED AS THE RESULT OF A FIELD SURVEY AND IS SUBJECT TO SUCH CHANGE AS AN ACCURATE FIELD SURVEY MAY DISCLOSE.
2. THE TOPOGRAPHY AND PROPERTY LINE EVIDENCE DEPICTED ARE BASED UPON THE SURVEY/MAPPING DATA AS REFERENCED. UNLESS OTHERWISE NOTED, THESE PROPERTY/BOUNDARY LINES DO NOT REPRESENT THE PROFESSIONAL OPINION OF THE UNDERSIGNED.

REFERENCES:

1. CT D.O.T. CONSTRUCTION PROJECT 15-268, 15-269 SHEETS 65, 66, 86B & 94-1A, SCALE 1:500 DATED 1996, REVISED 6/29/98.
2. CT D.O.T. R.O.W. MAP 15-03 SHEET 4, DATED AUGUST 19, 1974, SCALE 1"=80'.
3. CT D.O.T. B.R.C. FILE 15-264-6.
4. CT D.O.T. B.R.C. FILE 15-264-7.
5. CT D.O.T. B.R.C. FILE 15-264-8.

DRAWN BY LAL
DATE 09/09
CHECKED BY JCC
DATE 09/09

SCALE 1:500
1 METER = 3.28083333 U.S. SURVEY FEET
0 5 10 20 30 40 METERS

| DATE | REVISION | REQ. BY |
|------|----------|---------|
| | | |
| | | |
| | | |

TO MY KNOWLEDGE AND BELIEF THIS MAP IS SUBSTANTIALLY CORRECT AS NOTED HEREON.

P.L.S. *18824
(NOT VALID WITHOUT A LIVE SIGNATURE AND EMBOSSED SEAL)

TOWN NO. 015
PROJ. NO. 015-264 ROBERT J. BARON, P.L.S.
SERIAL NO. 006A TITLE MANAGER OF SURVEY OPERATIONS
SHEET NO. 1 OF 1 DATE

FILE X:\Z_V8_CTDOT_NON_PROJ\SURVEY\RELEASE\010-019\SV_CS_015_0264_006ARM.DGN

COMPILATION PLAN

TOWN OF BRIDGEPORT
MAP SHOWING LAND RELEASED TO

BY
THE STATE OF CONNECTICUT
DEPARTMENT OF TRANSPORTATION
INTERSTATE 95
(LIMITED ACCESS HIGHWAY)

SCALE 1:500 OCT 2009
THOMAS A. HARLEY, P.E.
CHIEF ENGINEER - BUREAU OF ENGINEERING AND CONSTRUCTION